

# WORKING DRAWINGS BASIC SET

**NOTES**

- ALL DIMENSIONS ARE IN MM.
- DO NOT SCALE DIMS. ALL DIMS ARE TO BE CHECKED ON SITE.
- ALL STRUCTURAL/SERVICE DIMS TO BE READ IN CONJUNCTION WITH ARCHITECTURAL DIMS TO BE CO-RELATED WITH GENERAL OF QUANTITIES.
- THIS SET - ALL DIMS TO BE READ PROPERLY, UNDERSTOOD AND EXECUTED BY COMPETENT QUALIFIED ENGINEERING PERSONNEL TRAINED IN CONSTRUCTION WORK OF HIGH NATURE POSSESSING ADEQUATE KNOWLEDGE OF GOOD ENGINEERING PRACTICE & RELEVANT CODES AND STANDARDS.
- ARCHITECTURAL CONSULTANTS CANNOT TAKE RESPONSIBILITY FOR ENGINEERING DESIGN EXECUTION AS A CONSEQUENCE OF APPROVAL, ENDORSEMENT OR INDEPENDENT STUDY OF DIMS.
- ANY COURTS/ERRORS IN DIMS TO BE BROUGHT TO THE NOTICE OF THE ARCHITECT.
- ALL AGENCIES EXECUTING WORK ON SITE ARE RESPONSIBLE FOR THEIR RESPECTIVE PRODUCTS QUALITY & PERFORMANCE. INTERFERING A COMPETIBILITY OF THEIR PRODUCTS WITH THE OTHER IMMEDIATE MATERIALS SHOULD BE ENURED.
- GOOD DIMS TO BE PREPARED BY THE RELEVANT AGENCIES (IE: FABRICATOR, ROOFING CONTRACTOR, ETC.) & GOT APP. BEFORE EXECUTION.
- THIS DWG IS THE PROPERTY OF JAS ARCHITECTS BANGALORE AND NOT TO BE COPIED OR USED WITHOUT THEIR PERMISSION OR LOANED TO A THIRD PARTY FOR ANY PURPOSE OTHER THAN FOR WHICH IT HAS BEEN ISSUED.

- EXISTING STRUCTURES
- PROPOSED STRUCTURES

**REVISIONS:**

NO.	DESCRIPTION
1	
2	
FILE PATH : J:\P-26\TTTT\_RGF 2010\03\WORKING DRAWINGS\SETTING OUT\23.11.10.DWG

**ISSUED ON**

<input type="checkbox"/> CLIENT	<input type="checkbox"/> HVAC
<input type="checkbox"/> CONTRACTOR	<input type="checkbox"/> SITE
<input type="checkbox"/> CIVIL	<input type="checkbox"/> ELECTRICAL
<input type="checkbox"/> STRUCTURAL	<input type="checkbox"/> P.M.C
<input type="checkbox"/>	<input type="checkbox"/> LANDSCAPE

**PROJECT**  
PROPOSED LIBRARY, AMPHITHEATRE AND LECTURE HALL EXTN. FOR DR. T. THIMMAIAH INSTITUTE OF TECHNOLOGY, OORGAUM, KOLAR GOLD FIELDS

**DRAWING TITLE**  
AMPHITHEATRE + SEMINAR HALL PLAN AT +1.00 LVL


**DWG NO**  
TTTTWD/03.02/A.R1

**DATE** : 22.11.2010  
**SCALE** : 1:200  
**DRAWN BY** : BASU

**CONSULTANTS**

STRUCTURAL	GRUTH CONSULTANTS
ELECTRICAL	MECA ENGINEERS
PLUMBING	MECA ENGINEERS
HVAC	MECA ENGINEERS
LANDSCAPE	PINC

**ARCHITECTS**  
LIVING FORM ARCHITECTURE  
30, HOBBLES, 6TH FLOOR, 3RD STAGE, 1ST CROSS, BANGALORE, INDIA  
TEL: 080-26683161 FAX: 080-26683162 E-MAIL: ras@lform.com

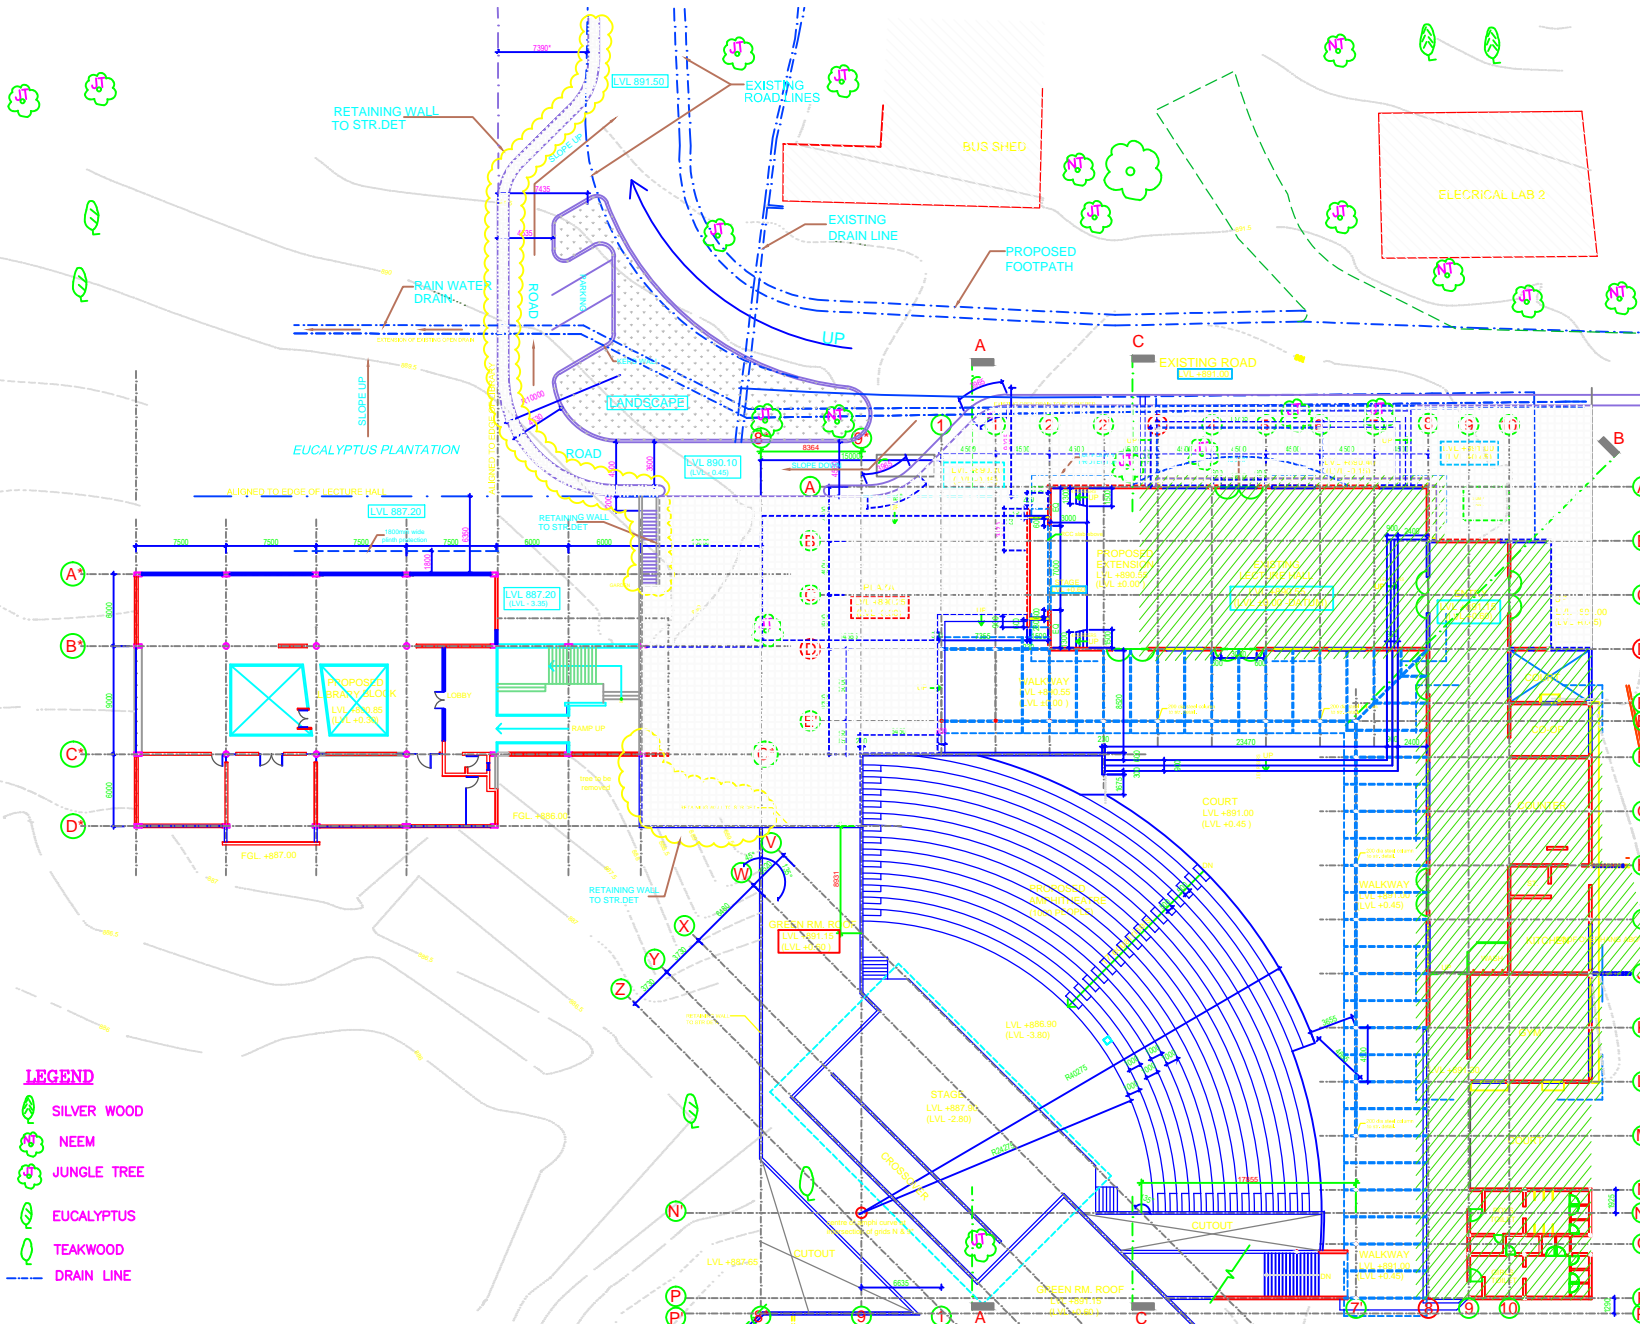

- LEGEND**
- SILVER WOOD
  - NEEM
  - JUNGLE TREE
  - EUCALYPTUS
  - TEAKWOOD
  - DRAIN LINE











